

GENERAL NOTES

- ACTUAL ELEVATION 0 = 172.50 -RE: CIVIL PROVIDE EMBEDDED STEEL CORNER GUARDS AT ALL EXPOSED INTERIOR COLUMNS -RE STRUCT
- PROVIDE GUARDS FOR ALL EXPOSED PIPES AND LIGHT FIXTURES UNLESS OTHERWISE NOTED, ALL LEVELS SHALL HAVE MINIMUM 2% SLOPE PROVIDE FINISH PAINT AT UNDERSIDE OF SLABS, BEAMS, AND EXTERIOR WALLS OF CLOSETS.
- PROVIDE PORTABLE FIRE EXTINGUISHERS AND CABINETS AS PER INTERNATIONAL FIRE CODE, PROVIDE GRAPHICS TO INDICATE LOCATION.
- PROVIDE TRAFFIC SIGNS AS REQD FOR VEHICULAR AND PEDESTRIAN CIRCULATION.
- PROVIDE SEALED CONCRETE APPLIED WITH TRAFFIC COATING (TC-1) FINISH FOR PARKING PAVEMENT, PARKING STALLS AND ROADS.

- LEGEND
- ACCESSIBLE PARKING SPACE
 - PARKING DIRECTION ARROW
 - PARKING SPACE
 - MOTORCYCLE PARKING SPACE
 - LOW EMISSIONS PARKING SPACE
 - CARPOOL PARKING SPACE
 - EXIT SIGN LOCATION - RE: ELEC
 - ACCESSIBLE PATH

BICYCLE SPACES	
UPPER LEVEL 1	23
BICYCLE SPACE	23
Grand total	23

PARKING SCHEDULE	
UPPER LEVEL 1	1
ACCESSIBLE VAN SPACE	38
PARKING SPACE	39
LOWER LEVEL 2	1
ACCESSIBLE VAN SPACE	39
PARKING SPACE	40
UPPER LEVEL 2	1
PARKING SPACE	1
Grand total	80



United States Department of State
BUREAU OF OVERSEAS BUILDINGS OPERATIONS
Washington, D.C.

NEW
EMBASSY COMPOUND
for
VIENTIANE
LAOS

WARNING
This document is the property of the U.S. Government. Further reproduction and/or distribution outside the contractor team is prohibited without the express written approval of the U.S. Department of State.
ATTN: David Vivian
Washington, D.C. 20520.

- KEYNOTES
- 25 GATE CONTROL
 - 26 BICYCLE RACK
 - 31 EQUIPMENT PAD/CURB
 - 35 CONCRETE PARKING BOLLARD
 - 63 PREFABRICATED COUNTER
 - 104 FIRE EXTINGUISHER - RE: LS DRAWINGS
 - 105 CORNER GUARDS
 - 155 FLOOR TRENCH DRAIN RE: PLUMB
 - 158 SUMP PUMP - RE: PLUMB AND STRUCT DWG.
 - 174 PTD, GAL. STL. METAL SLIDING VEHICLE GATE
 - 184 PARKING STOP BOLTED TO CONCRETE SLAB
 - 185 PARKING LOT PAINT MARKER RE: SPEC
 - 201 ANTI-RAM BOLLARDS

REVISIONS		
NUMBER	DESCRIPTION	DATE


- B.L. Harbert International, L.L.C.
820 Shades Creek Pkwy, Suite 3000
Birmingham, AL 35292
Tel: (205) 802-2800
- Page Southeastern Page, L.L.P.
3161 Wilson Blvd, Suite 300
Arlington, VA 22201-4419
Tel: (703) 527-4100
- KPFF Consulting Engineers
1115W Fifth Avenue, Suite 2500
Portland, OR 97204
Tel: (503) 221-5251
- Emhart (Ryan), Inc.
1451 Duley Madison Blvd, Suite 220
McLean, VA 22101
Tel: (703) 827-9552
- Schnabel Engineering North, L.L.C.
46020 Manekin Plaza, Suite 110
Sterling, VA 20156
Tel: (703) 779-4773
- Hankins and Anderson, Inc.
4880 Satter Rd, Suite 300
Cheney, VA 22609
Tel: (804) 285-4171
- Hinman Consulting Engineers, Inc.
One Bush St
San Francisco, CA 94104
Tel: (415) 621-4423
- Rhodes & Harwell
320 King Street, Suite 202
Alexandria, VA 22314
Tel: (703) 683-7447

Release For Construction:
A/OBOPEPM A/OBOPEBDE


Drawing Title
**PARKING GARAGE FLOOR PLANS
LEVEL 1 & LEVEL 2**

OBO Project Number: SAQMMMA-11-C-0277 Drawing Scale: As Indicated CADD Plot Scale: 1:1
CADD File Name: AT.101 .DWG

Date: 21 July 2014 Sheet Number: **PKG**
Drawn By: LG
Checked By: **A7.101**
PSP Project Number: 711080
Classification: UNCLASSIFIED

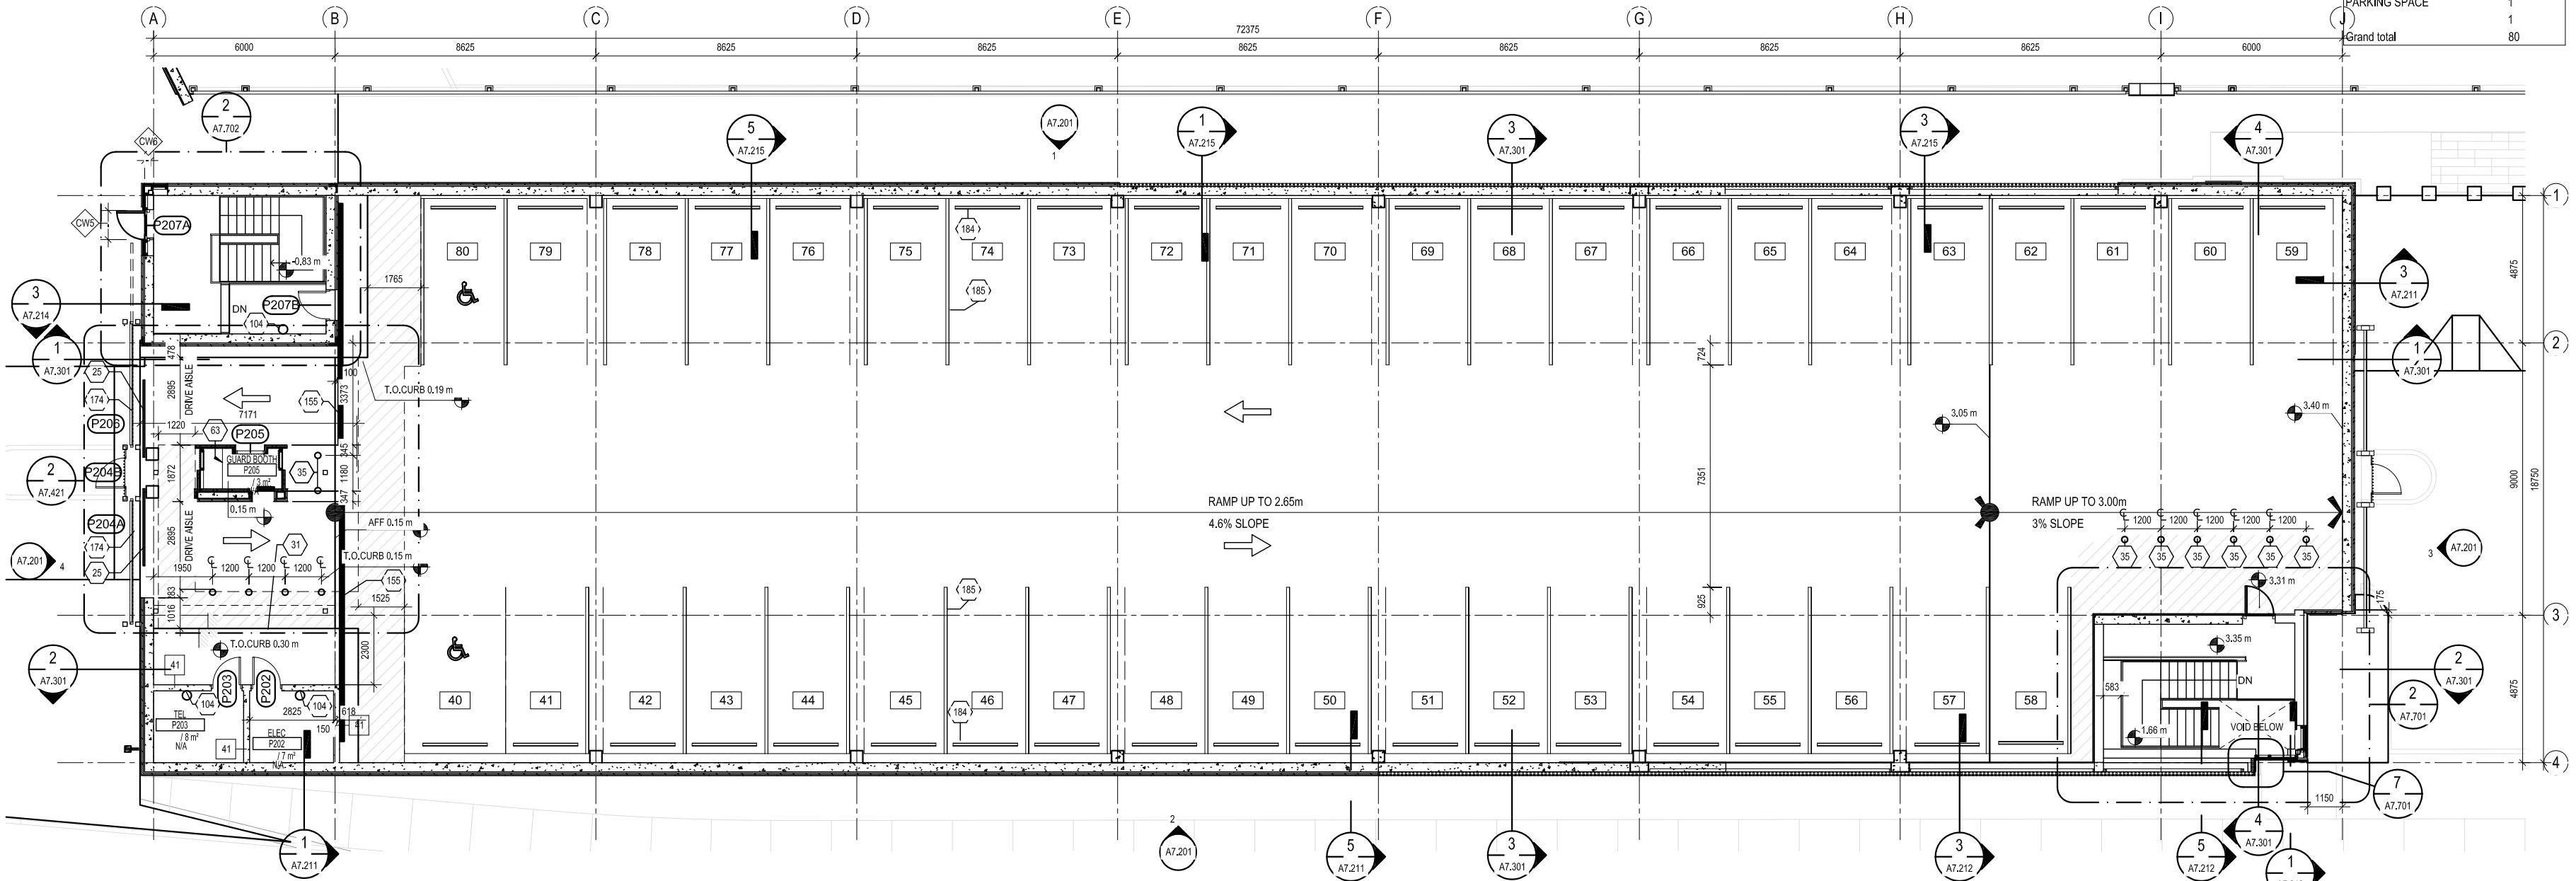

2 PARKING GARAGE FLOOR PLAN LEVEL 2
A7.201 A7.101 1:100

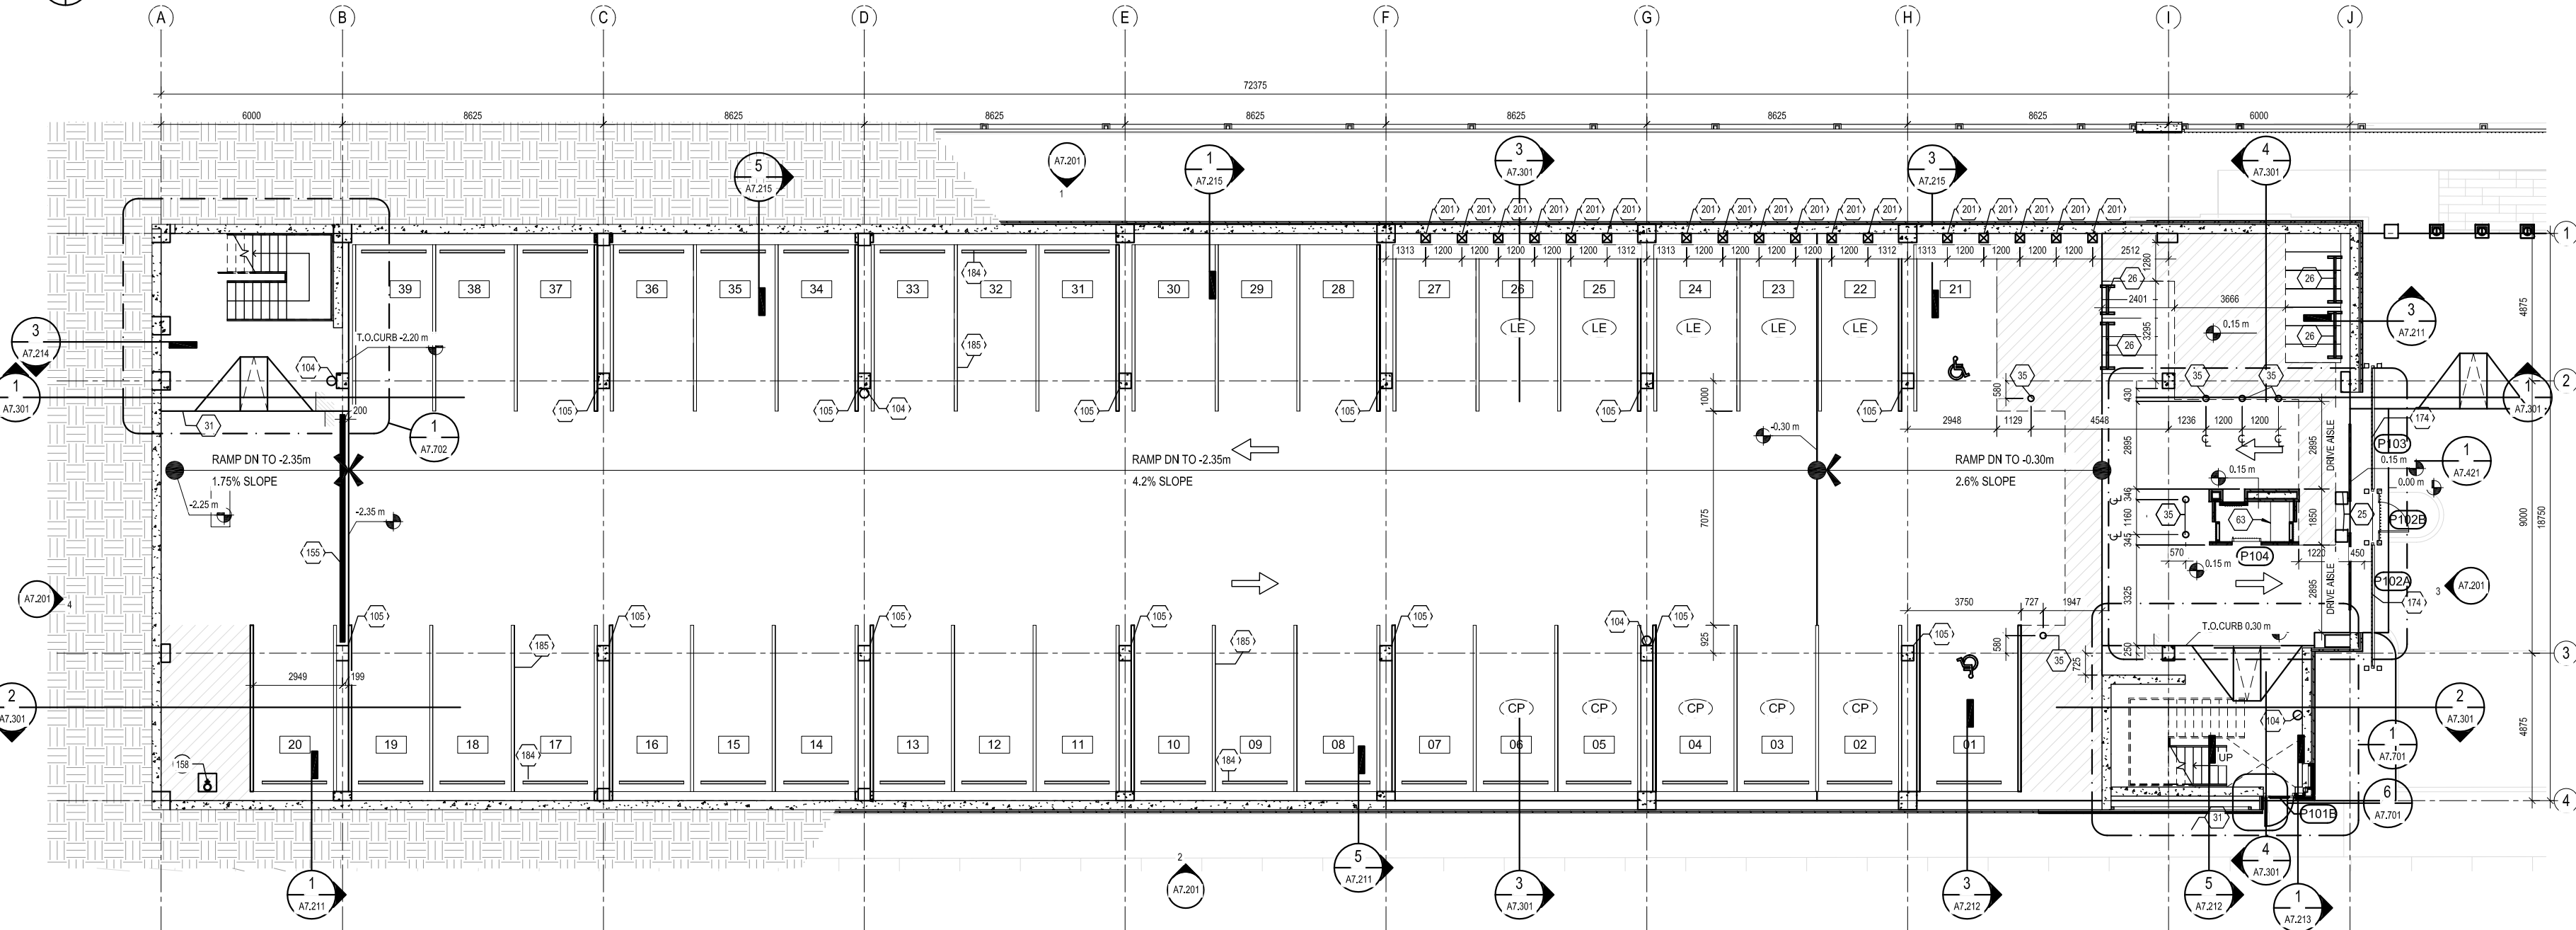

1 PARKING GARAGE FLOOR PLAN LEVEL 1
A7.201 A7.101 1:100

